


A1

Proposed Main Level Plan

Scale: 1/4" = 1'-0"

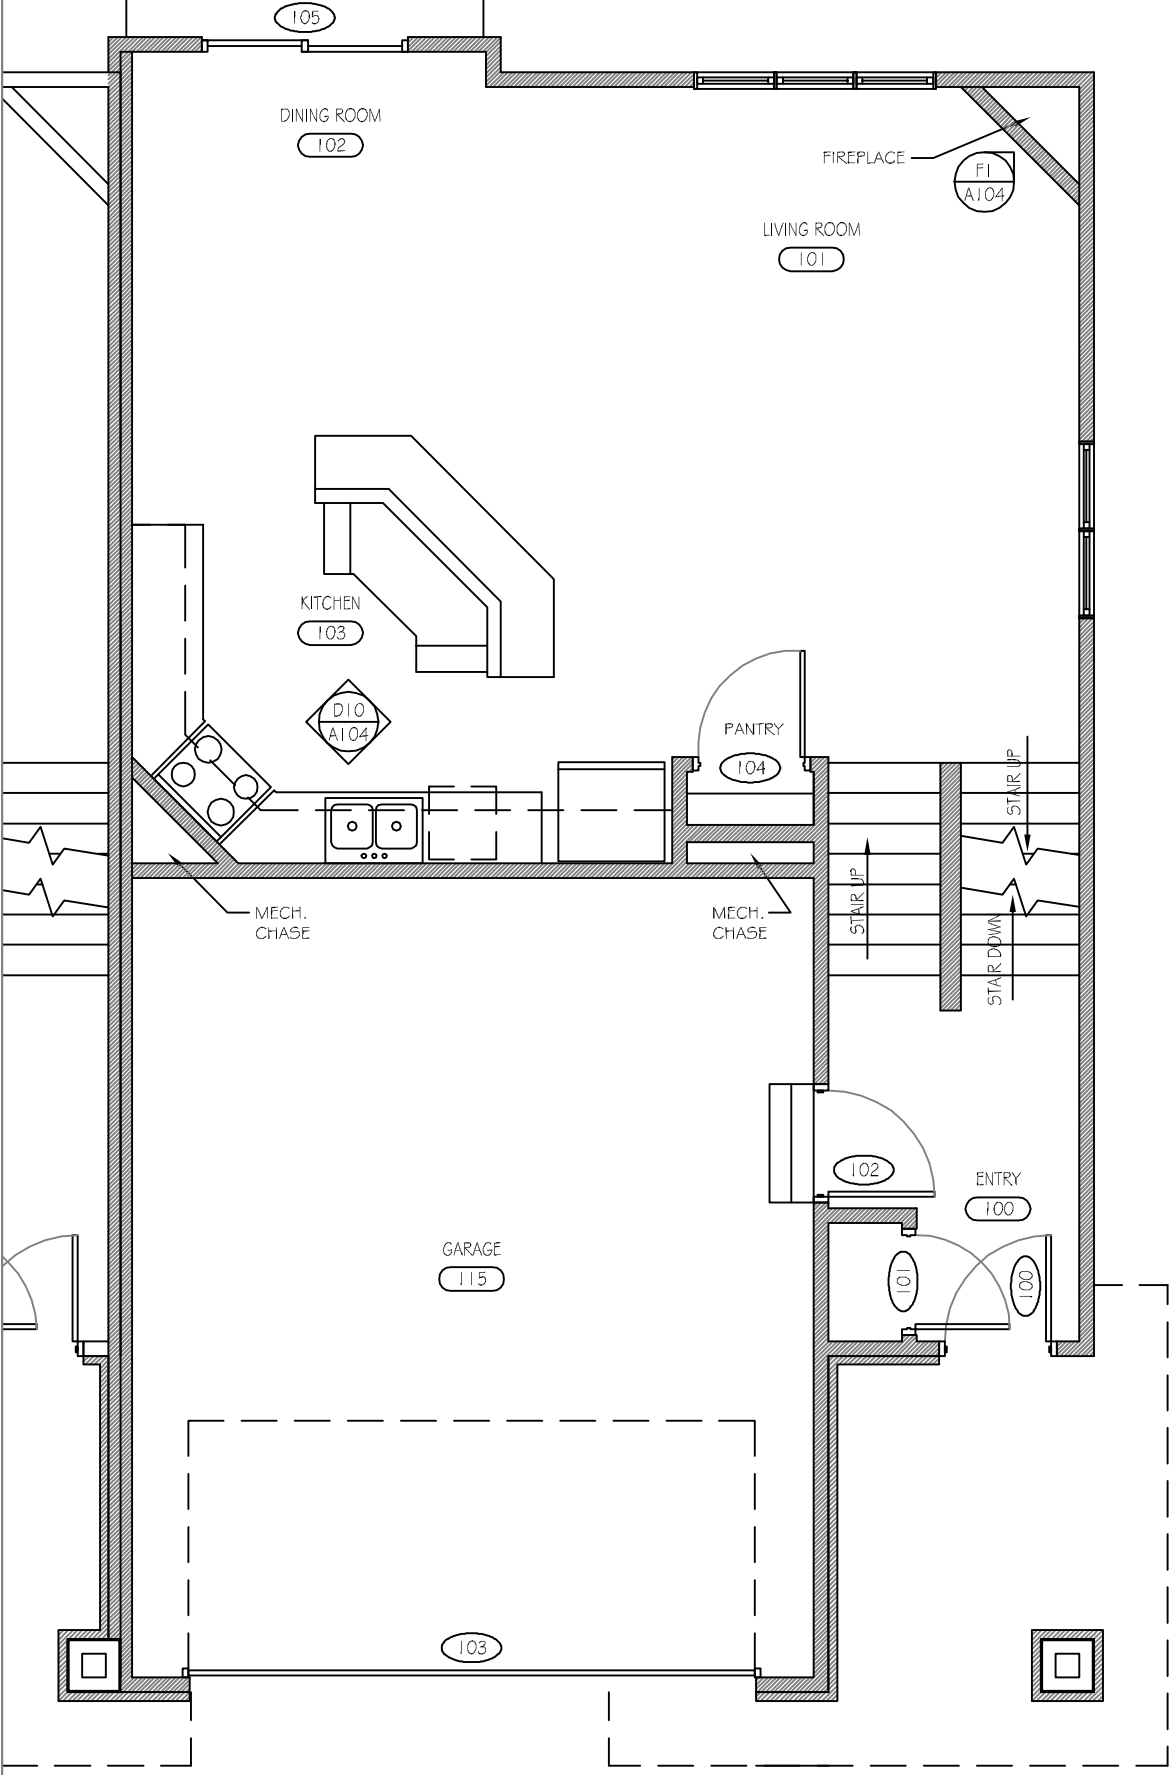

Drawing Title: **A101**

Scale: 1/4" = 1'-0"

NORTHERN PLAINS DESIGN
 1105 Second Street North - Suite 101
 Fargo, North Dakota - 58103-2648

Date: NOVEMBER 2011	Job Number: 2011-500
No. _____	Rev./Date: _____
By: _____	Checked: _____


General Notes

Promo
 6-Plex
 Condos
 Fargo, North Dakota

A1

Scale: 1/4" = 1'-0"

Proposed Upper Level Plan

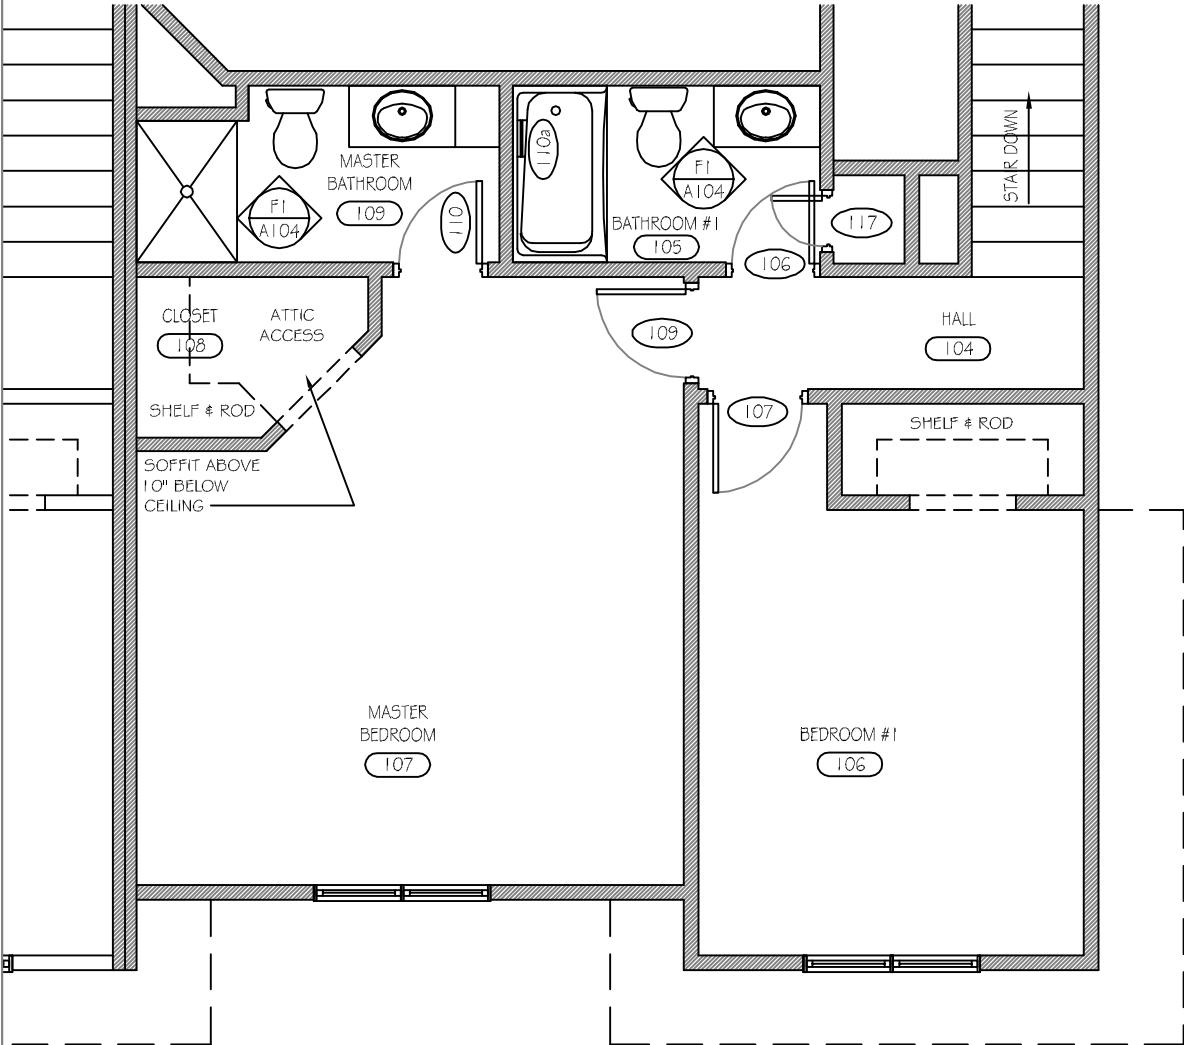

Drawing Title: **A102**
 Sheet: **A102**
 Scale: 1/4" = 1'-0"

NORTHERN PLAINS DESIGN
 1103 Second Street North - Fargo, ND 58103
 701-232-8888

Date:	NOVEMBER 2011	Job Number:	2011-000
No.:		Revision/Date:	
By:		Drawn:	


General Notes

Promo
 6-Plex
 Condos
 Fargo, North Dakota

A1

Proposed Lower Level Plan

Scale: 1/4" = 1'-0"

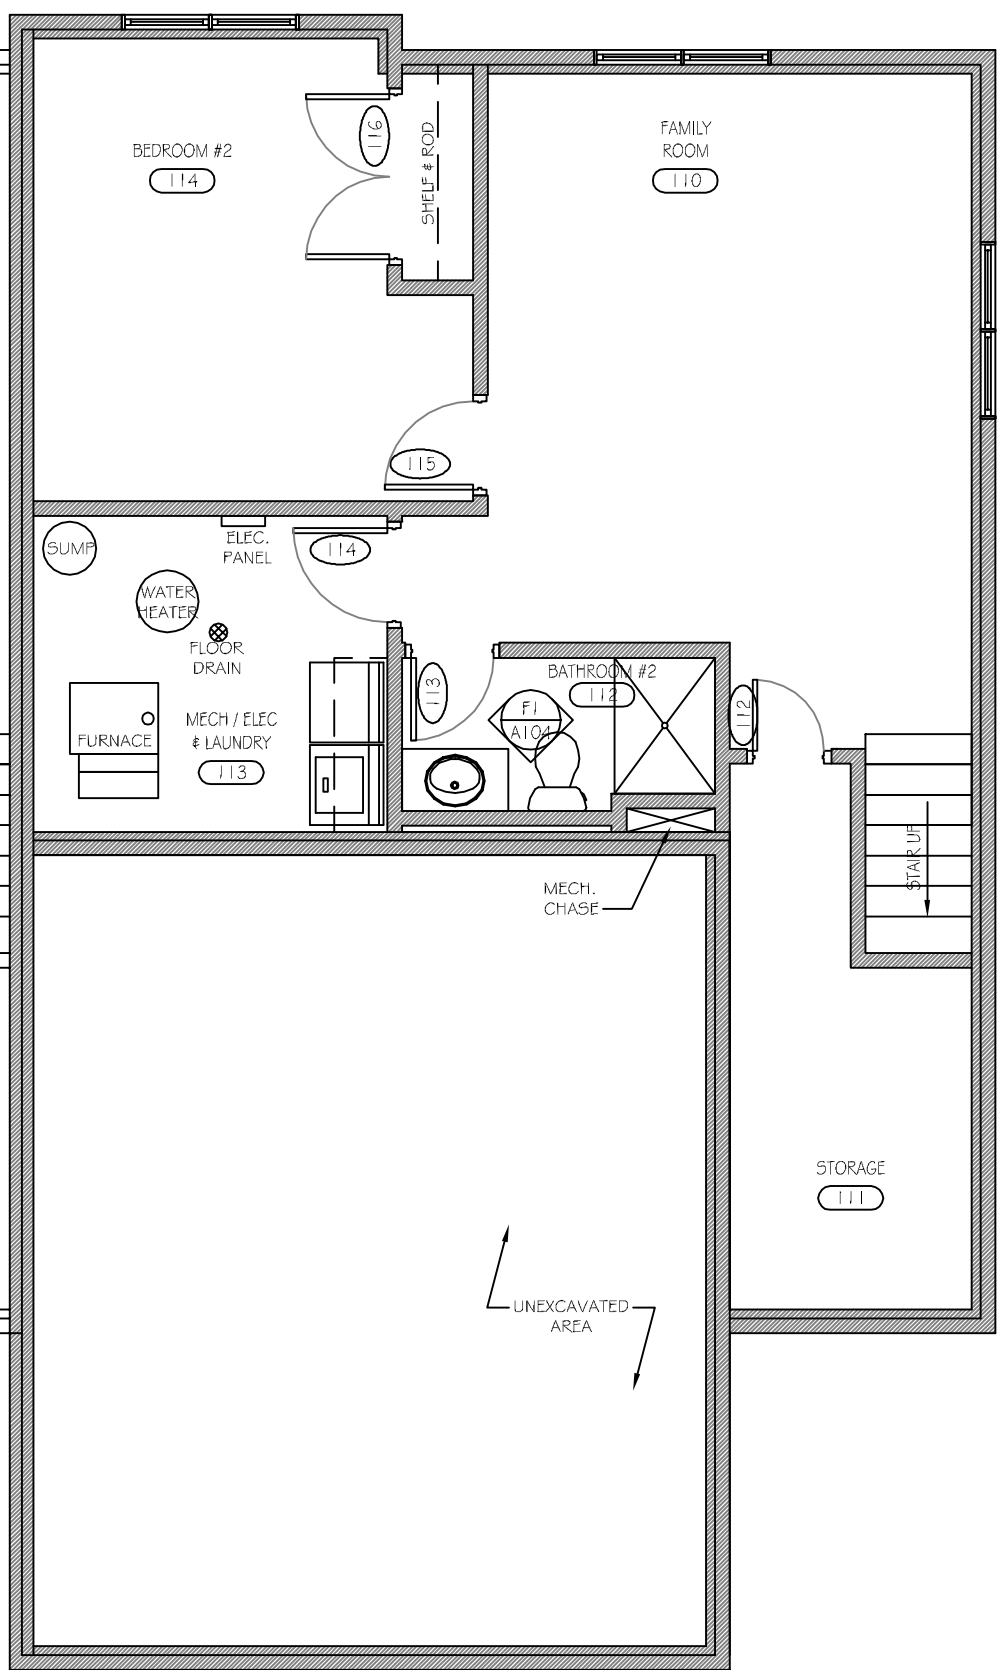

Drawing Title: **A100**
 Sheet: **A100**
 Scale: 1/4" = 1'-0"

NORTHERNPLANSDESIGN
 1103 Second Street, North
 Fargo, North Dakota
 Phone: 701-284-8888
 Fax: 701-284-8889

Date:	NOVEMBER 2011	Job Number:	2011-001
No.:	Rev: 01/11	Project Name:	
Drawn:		Checked:	

General Notes

Promo
 6-Plex
 Condos
 Fargo, North Dakota